


The specification and layout of each plot may vary from those shown. Plot layouts are indicative for marketing purposes only. All dimensions, metric and imperial, are taken from points as indicated on the plot plans and are for guidance only. Please ask the sales advisor for current plot specific details prior to reservation.

ATHRON HILL

0 1 2 5 10m


East Elevation

Scale 1:200 @ A3

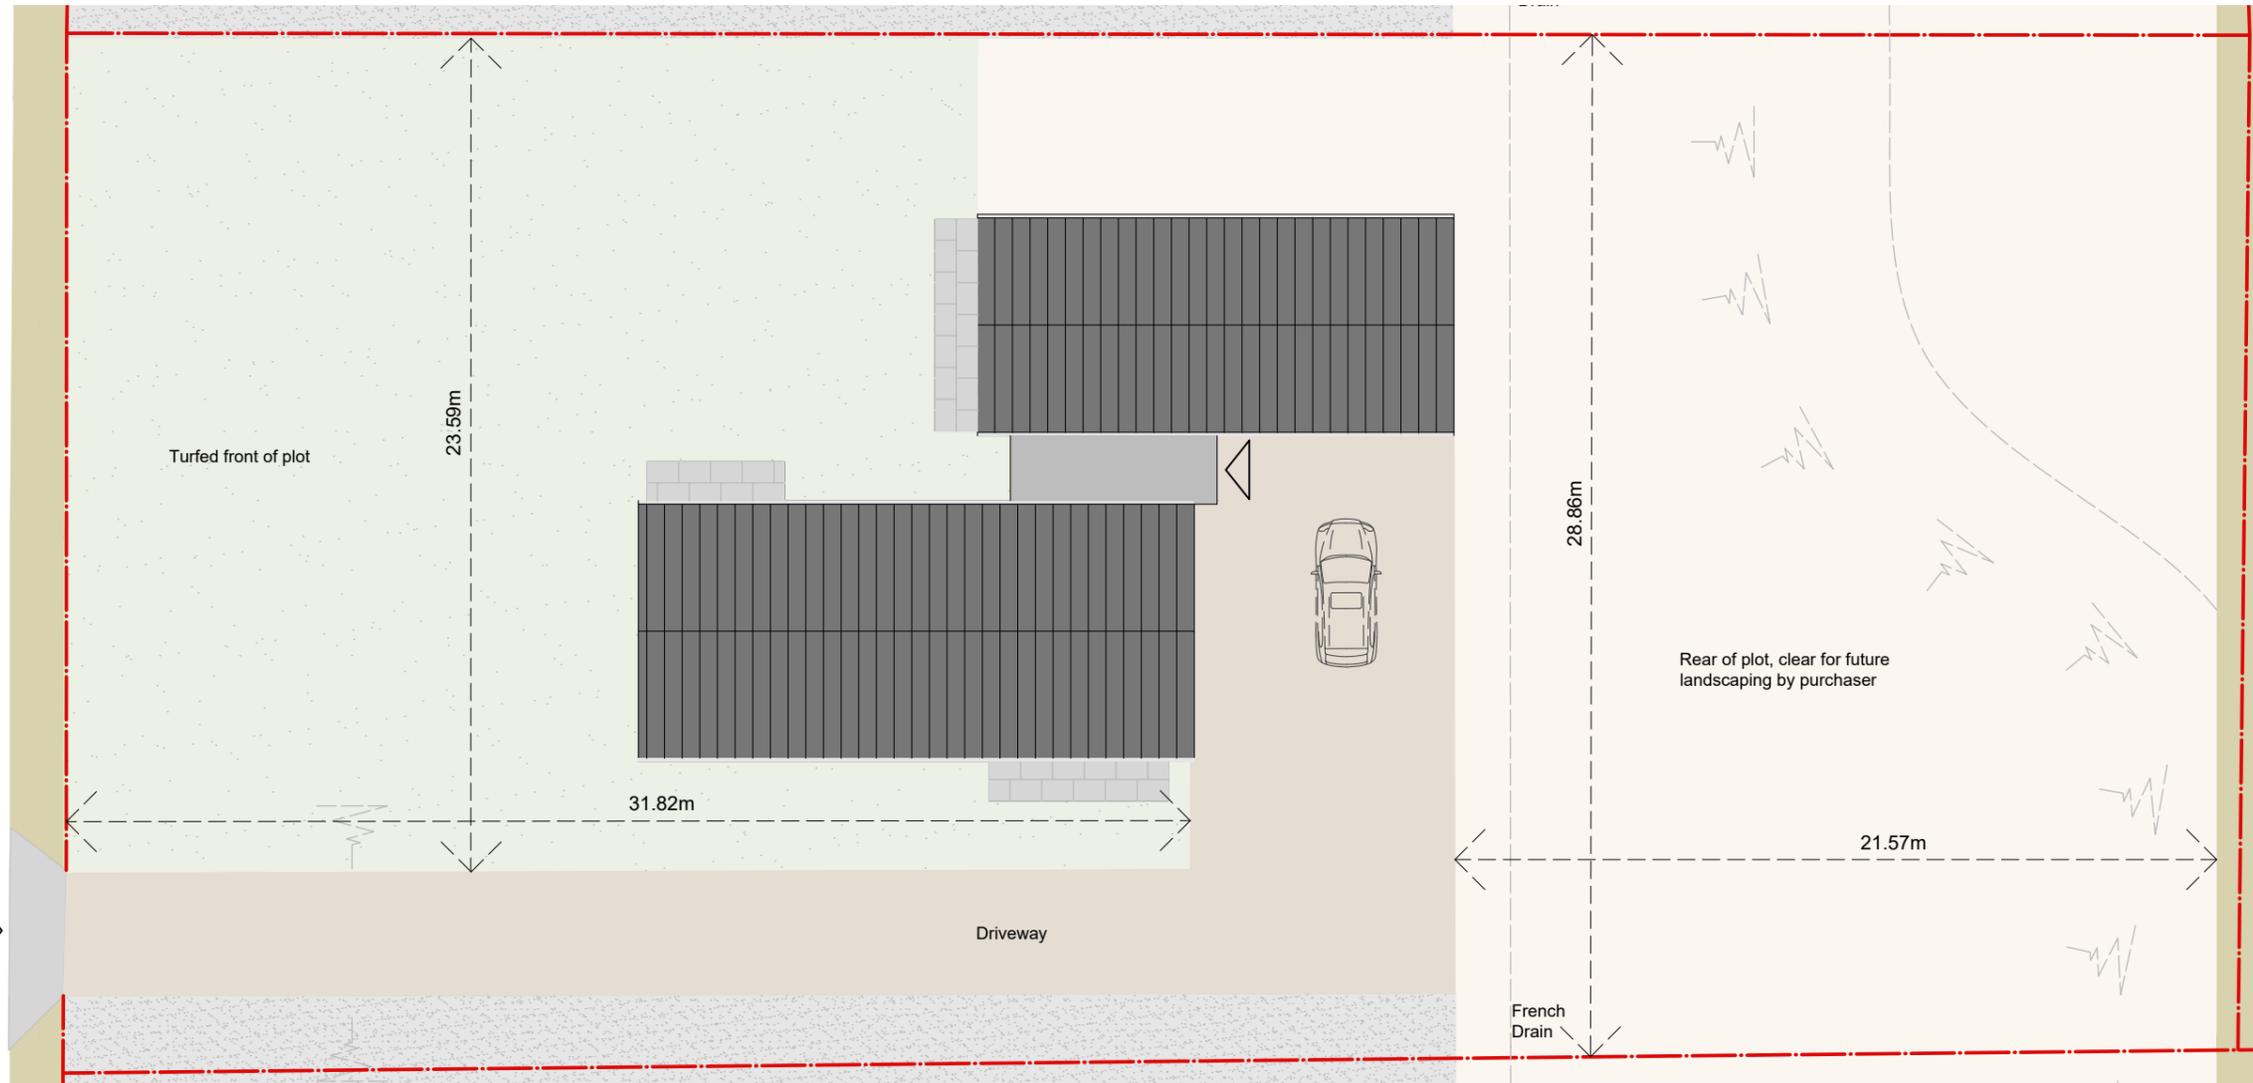

Plot Plan

Scale 1:200 @ A3

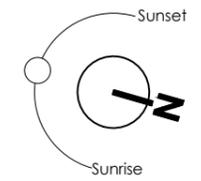

Front Garden Area : 760 m²
Rear Garden Area : 622 m²
Total Plot Area : 1,783 m² (19,192 sq ft)



PLOT No.22