



Keynotes:

Notes:

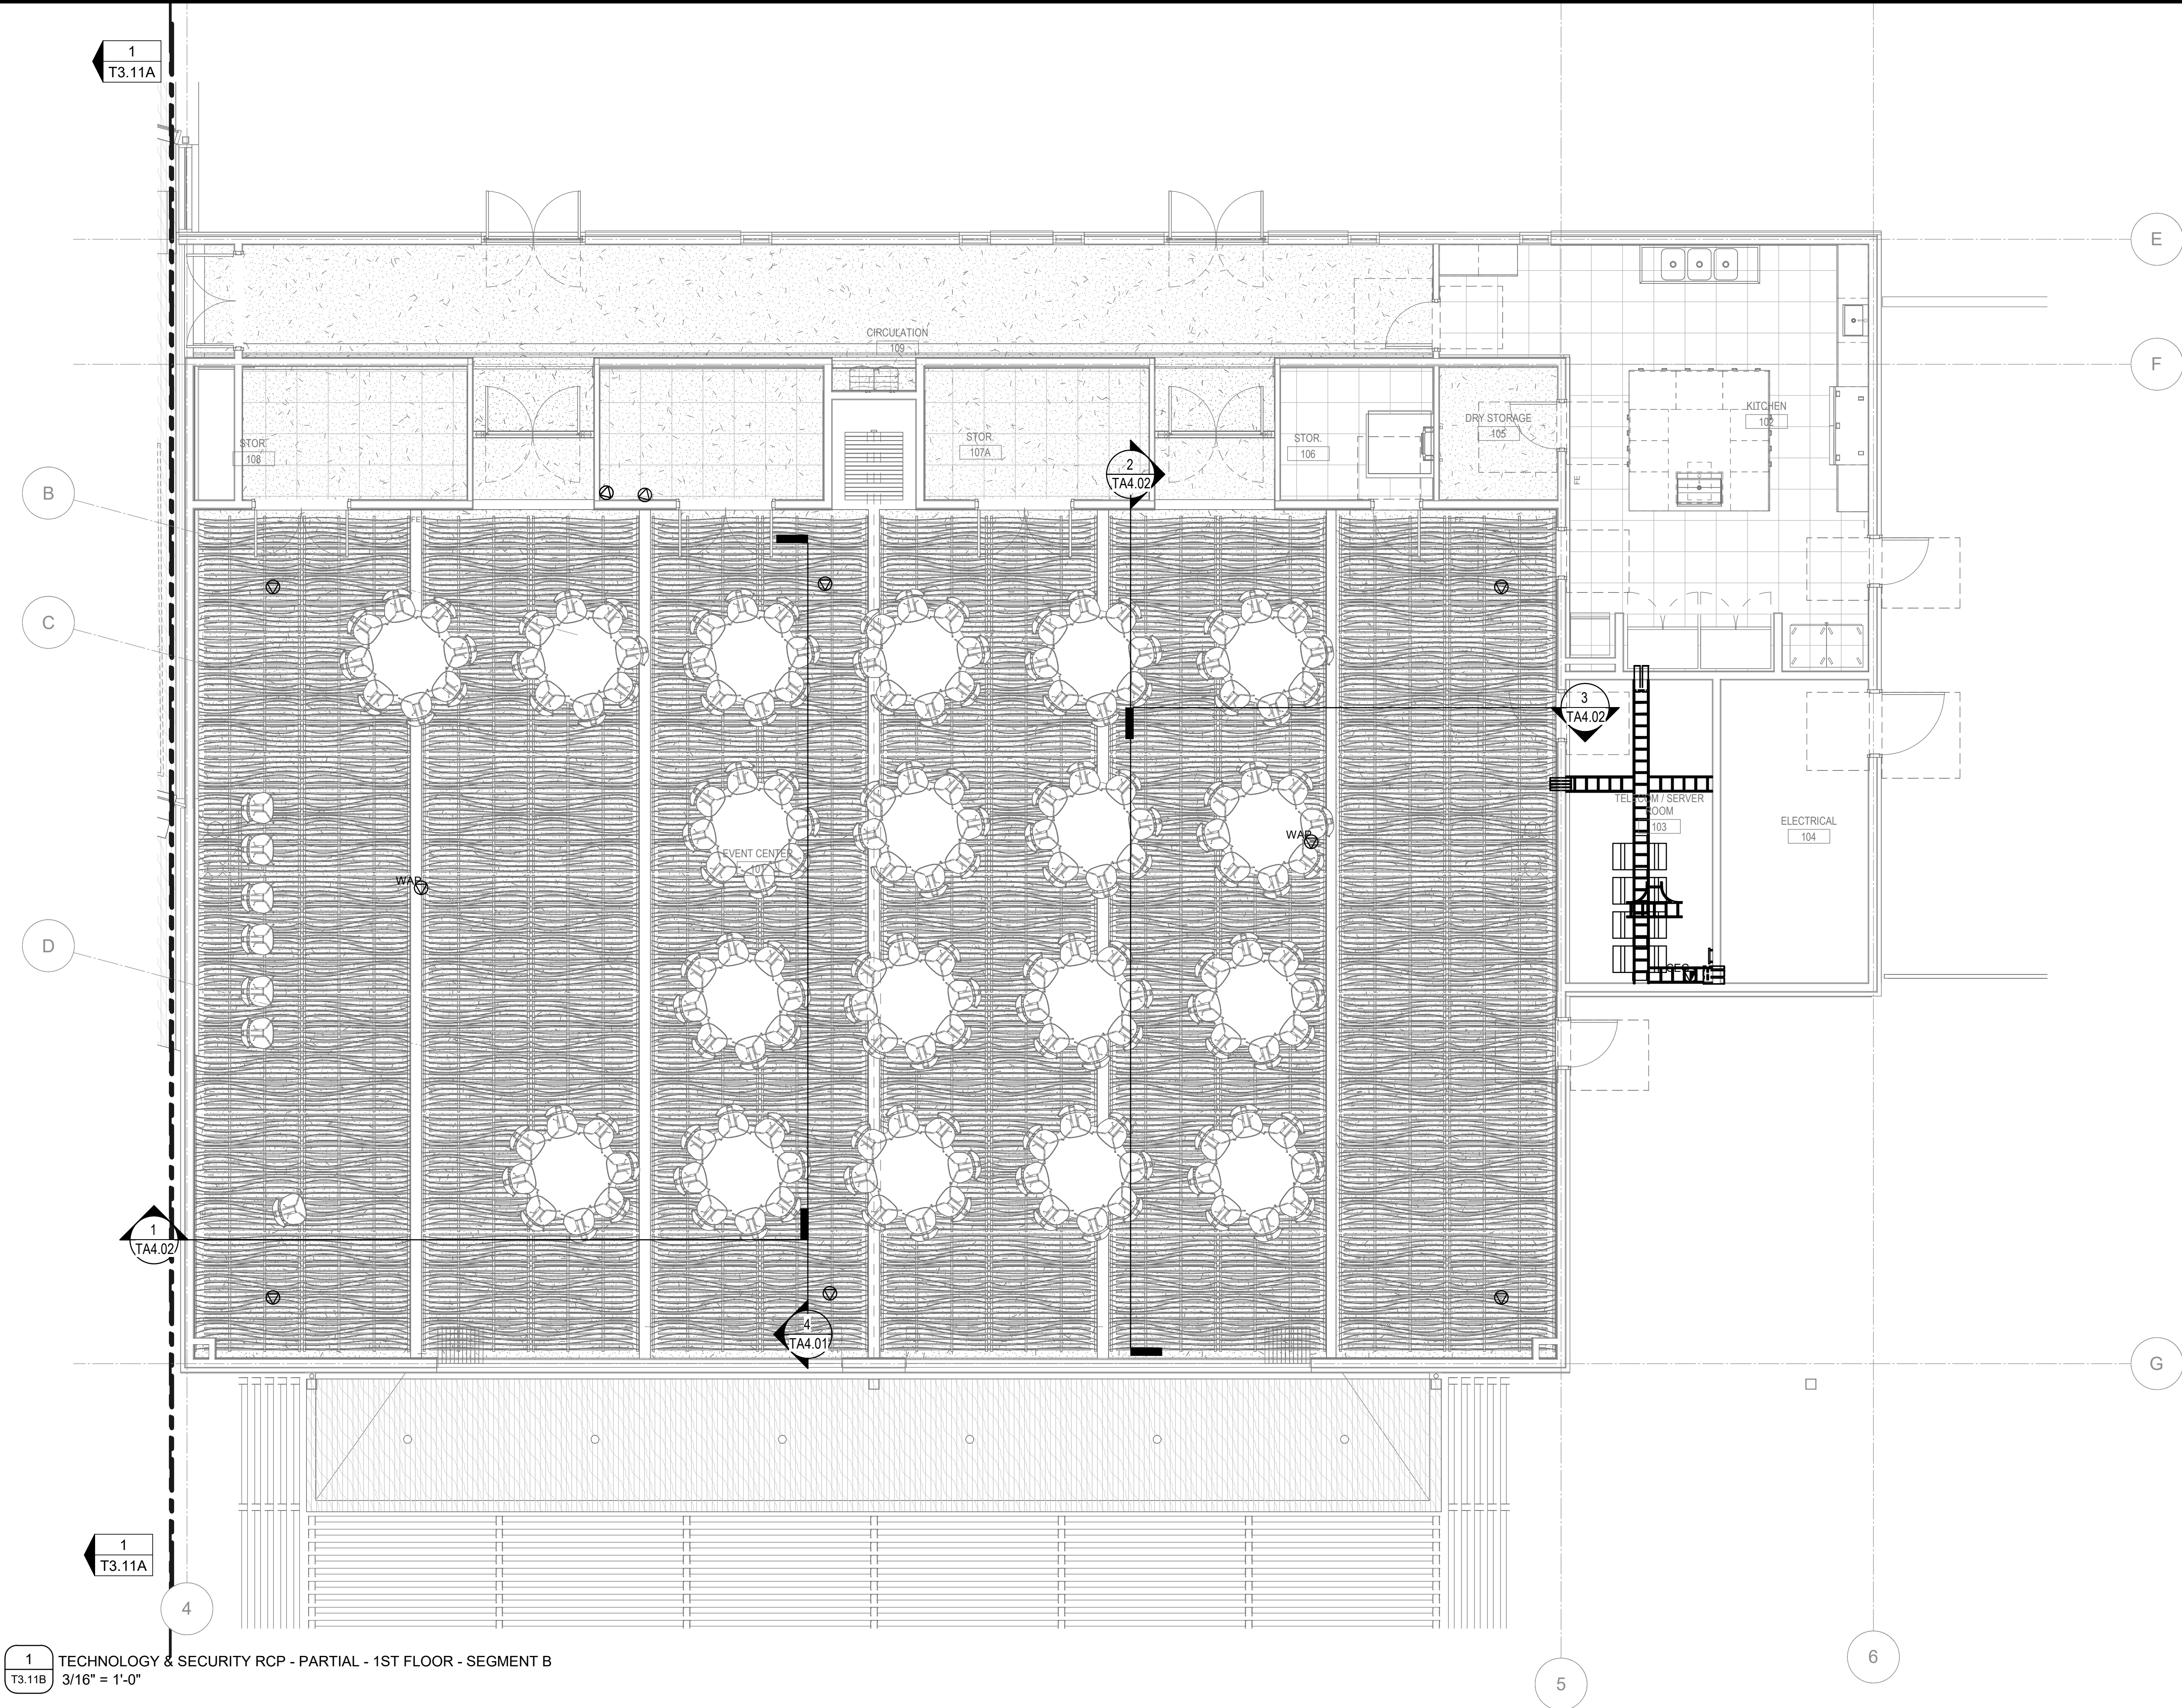

KEY PLAN:

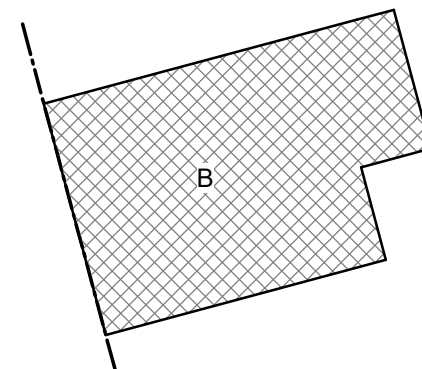

1 TECHNOLOGY & SECURITY RCP - PARTIAL - 1ST FLOOR - SEGMENT B
T3.11B 3/16" = 1'-0"

CONSTRUCTION RECORD				REFERENCES	DATE	BY	REVISIONS	BENCH MARK	SCALE	DESIGNED BY	DRAWN BY	CHECKED BY	REVIEWED	CITY OF SANTEE		DEPARTMENT OF DEVELOPMENT SERVICES	CITY W.O. NO.	DRAWING NO.
CONTRACTOR:							1 50% CD 12/16/22		HORIZ: 3/16" = 1'-0"	ER	HR	ER	08/26/2025	IMPROVEMENT PLANS FOR:				
INSPECTOR:									VERT:	PLANS PREPARED UNDER THE SUPERVISION OF			BY: <i>Jaylen Amico</i>	SANTEE COMMUNITY CENTER			CIP 2018-31	T3.11B
DATE COMPLETED										RCE NO. DATE EXPIRES								SHEET 286 OF 294